


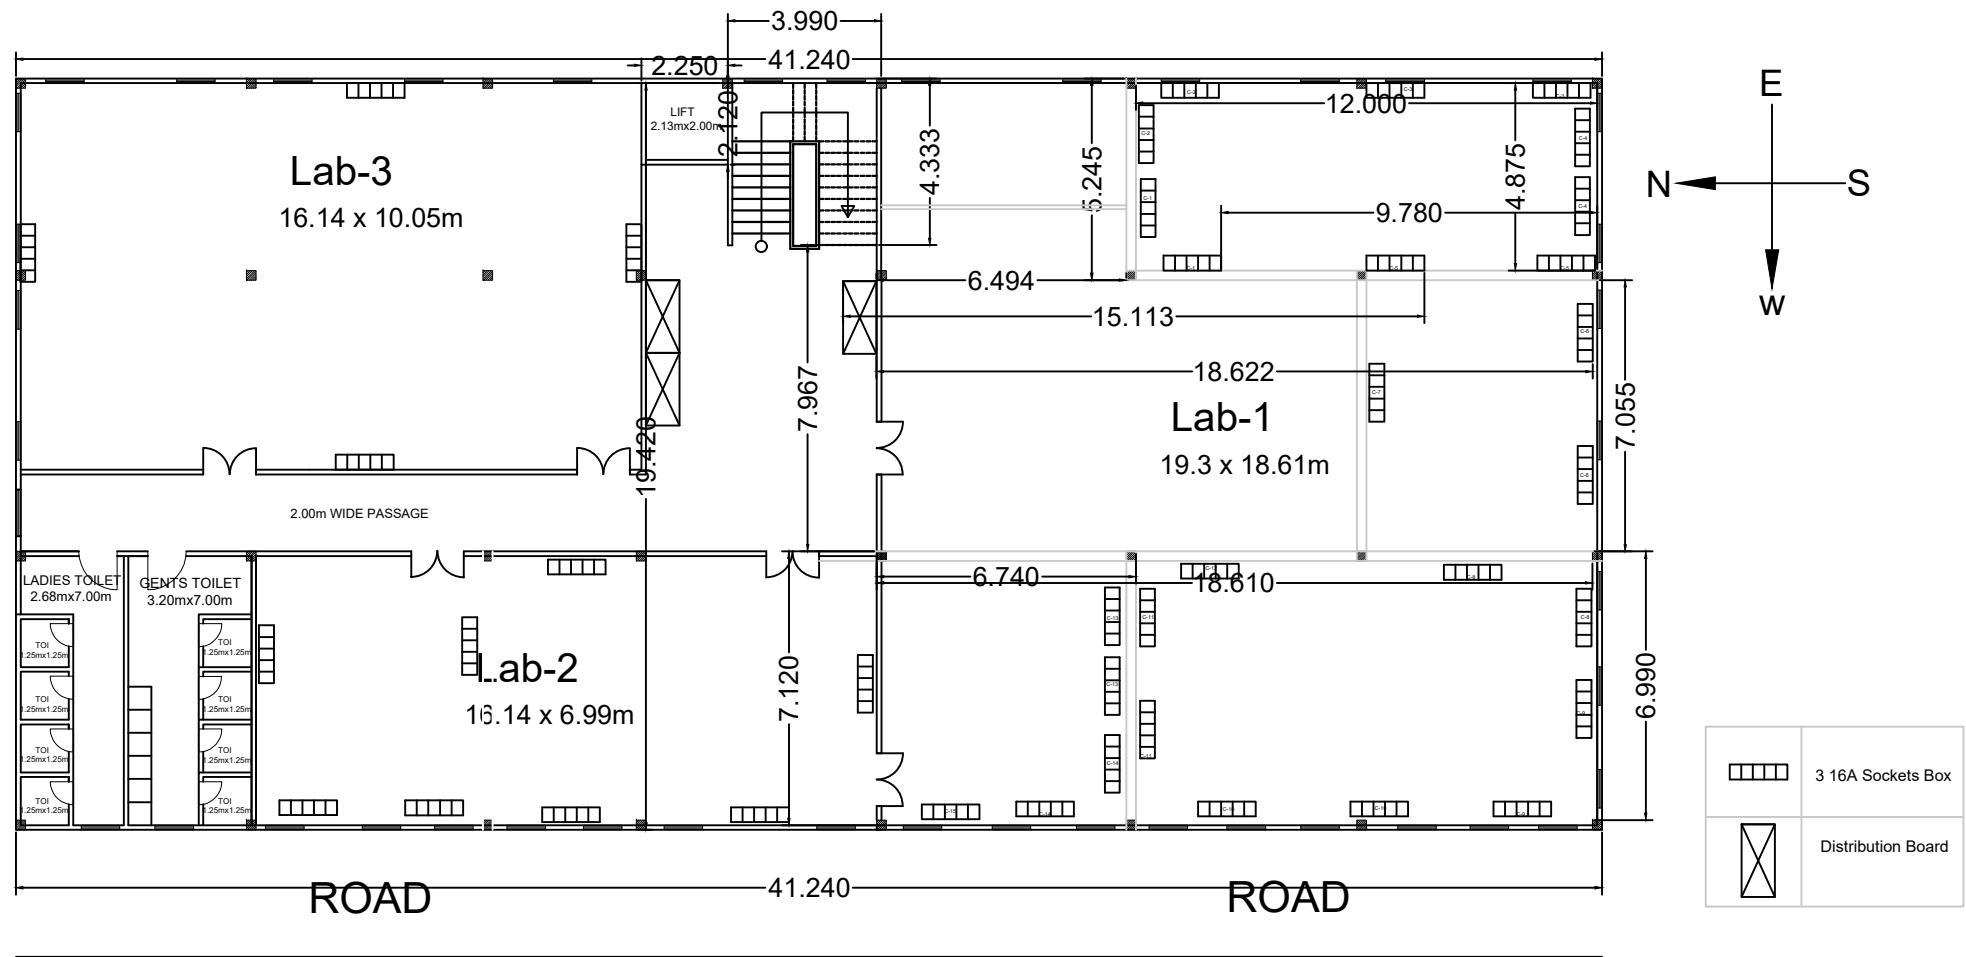

Architecture 3rd Floor Electrical Sockets